

Tax Block 195
Unit 19
N/L Staerk
ZONED MS-VC


Tax Block 195
Unit 13
N/L Shema
ZONED MS-VC

Drainage Study
Area Pre1
= 16,938 SF

PRE-DEVELOPMENT STORMWATER DRAINAGE AREA MAP
PREPARED FOR
TAX BLOCK 195 UNIT 15

Township ABINGTON	No.	Date	Description	By
County MONTGOMERY	Project Number H2423	12-29-17	File Number ----	Drafter/Engineer BLH
Date 12-29-17	CAD File Name BASE.DWG	Scale 1"=20'		
Sheet Number 1				

ProTract
Engineering, Inc.
64 East Moreland Avenue, P.O. Box 58
Hatboro, Pennsylvania 19040
Phone (215)442-9290
Fax (215)442-9298

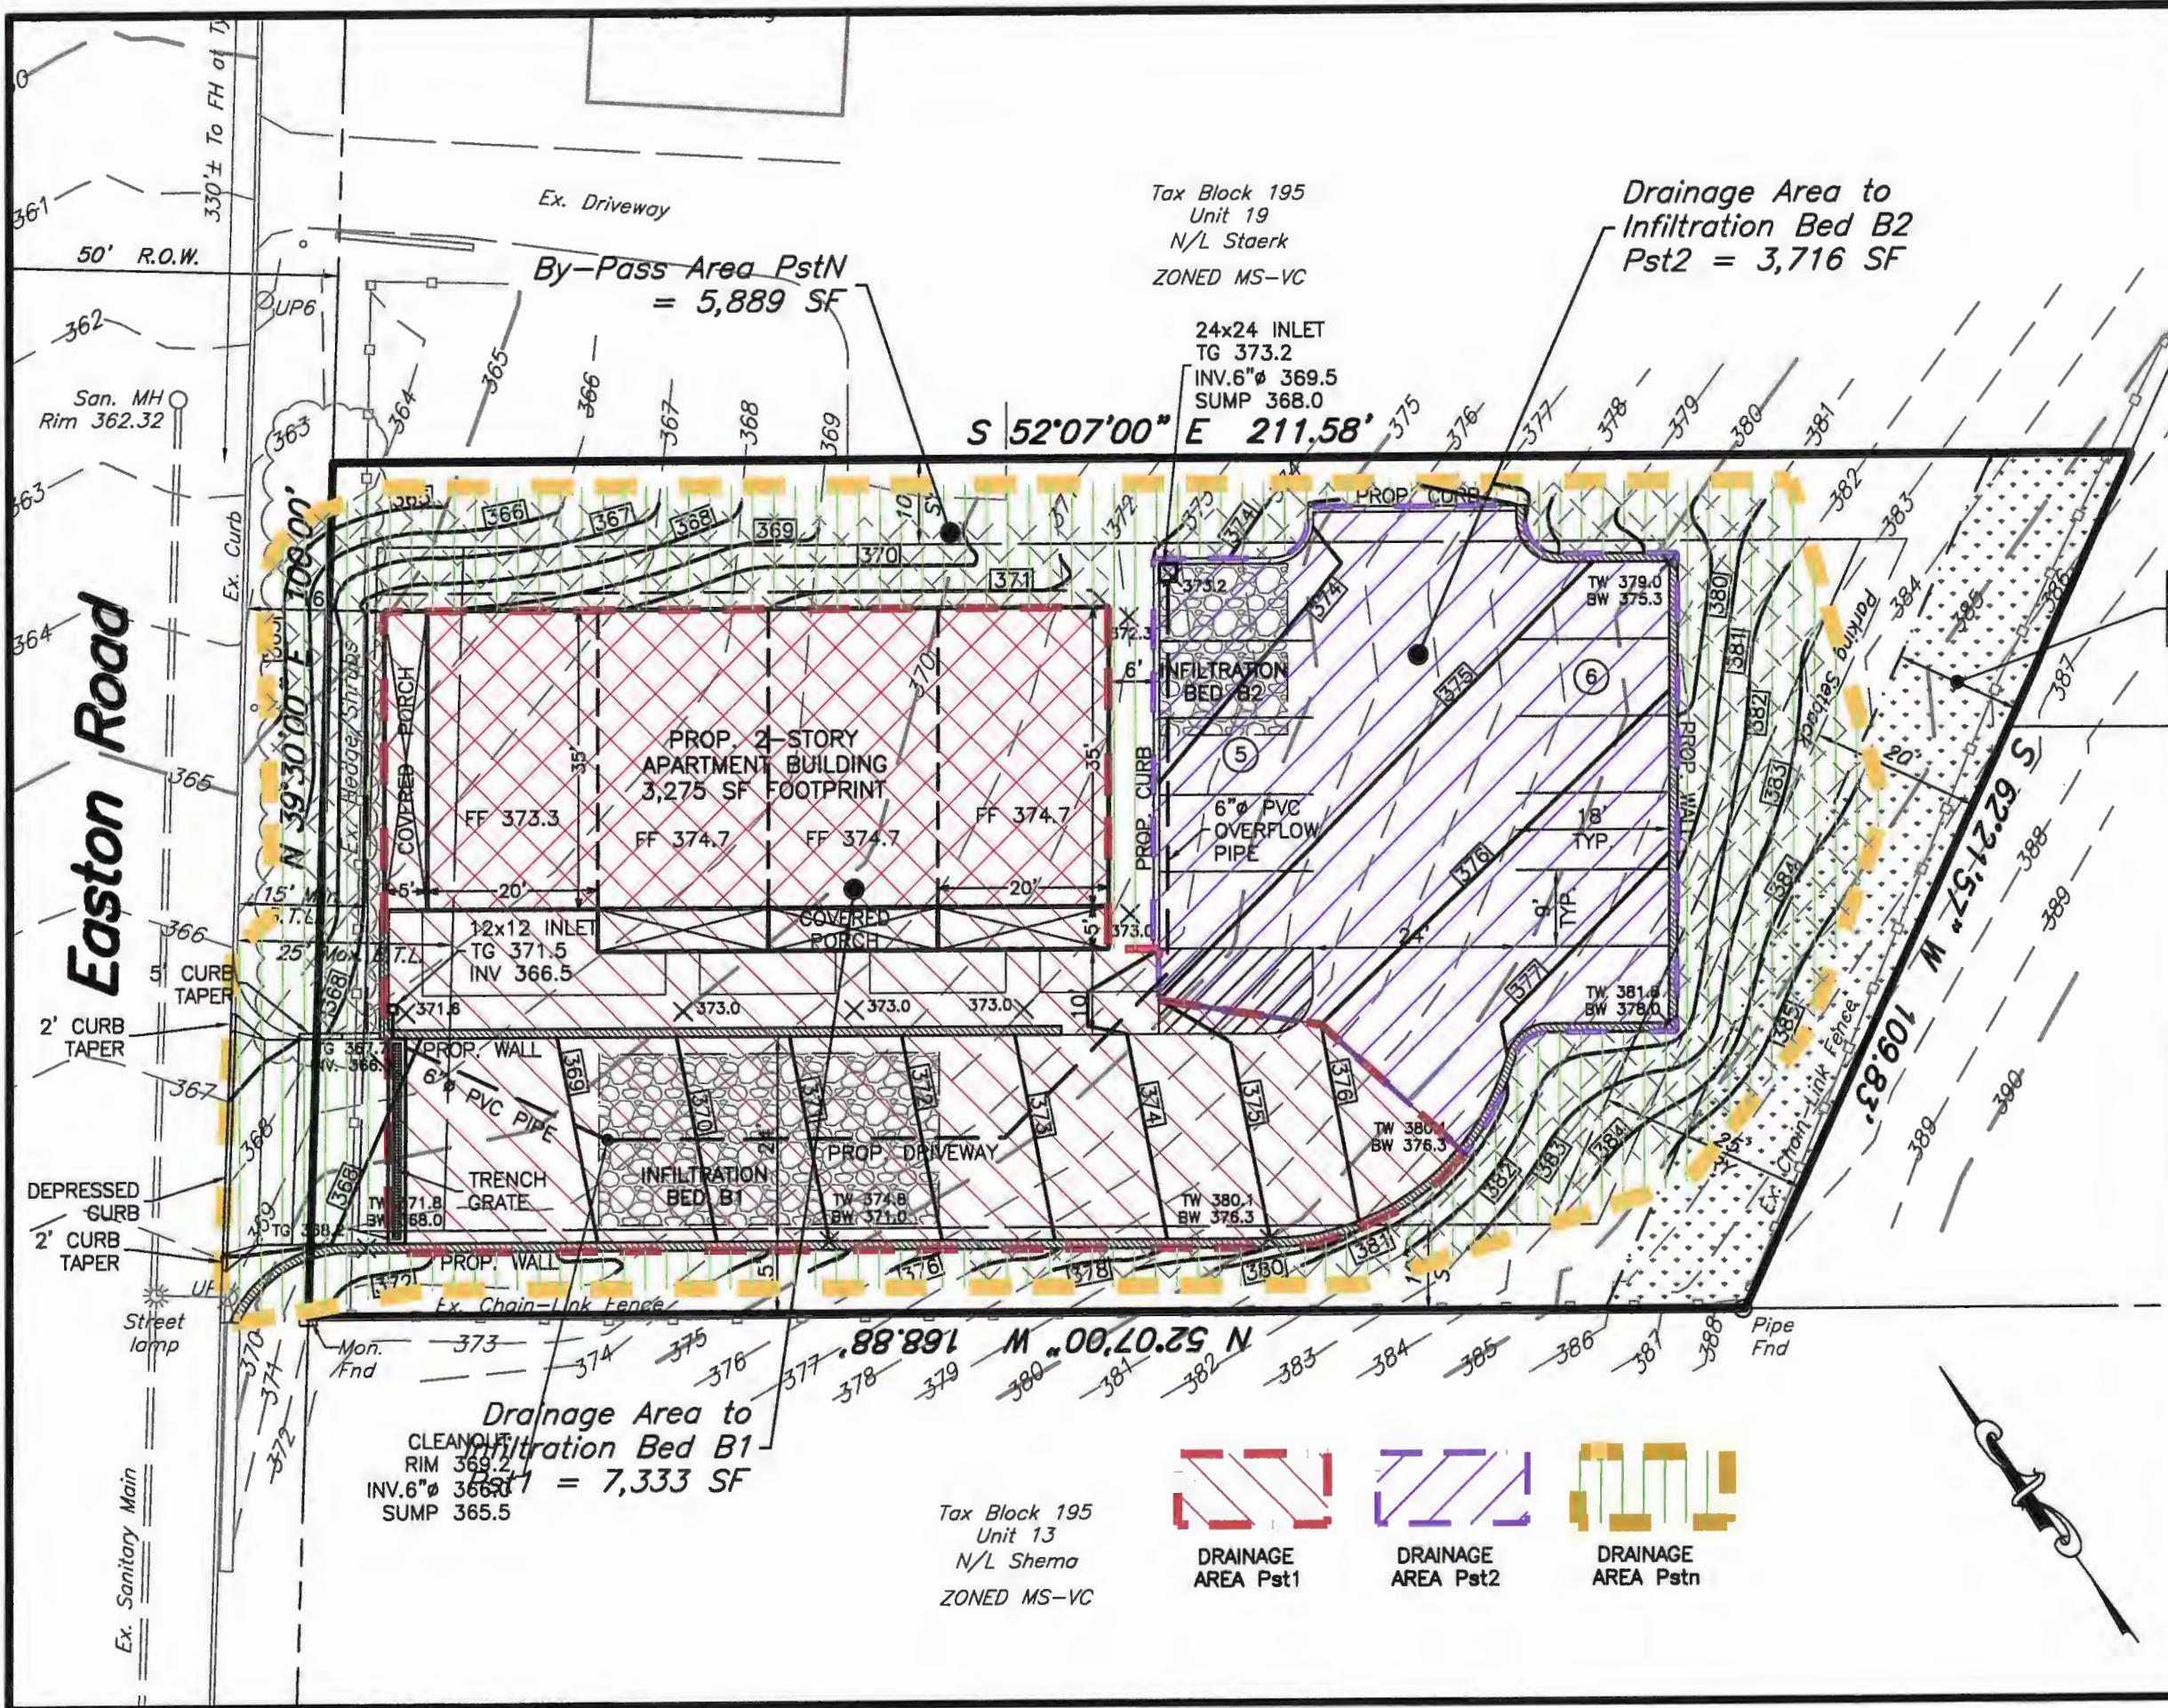

Township ABINGTON		County MONTGOMERY		Date 12-29-17	Scale 1"=20'	Sheet Number 2 of 2	No. Project Number H2423	Date CAD File Name BASE.DWG	Description File Number ---	By Drafter/Engineer BLH
POST-DEVELOPMENT STORMWATER DRAINAGE AREA MAP PREPARED FOR TAX BLOCK 195 UNIT 15						ProTract Engineering, Inc. 64 East Moreland Avenue, P.O. Box 58 Hathoro, Pennsylvania 19040 Phone (215)442-9230 Fax (215)442-9238				